


AREA TOTALS

MAIN FLOOR TOTAL AREA	6,396 SQ.FT.
Main Floor Commercial Unit	759 SQ.FT.
Main Floor Bike Storage	540 SQ.FT.
Main Floor Lobby/Elevator Area	189.4 SQ.FT.
Main Floor Stair Area	185.8 + 183.2 = 369 SQ.FT.
Main Floor Multipurpose Area	3,640 SQ.FT.

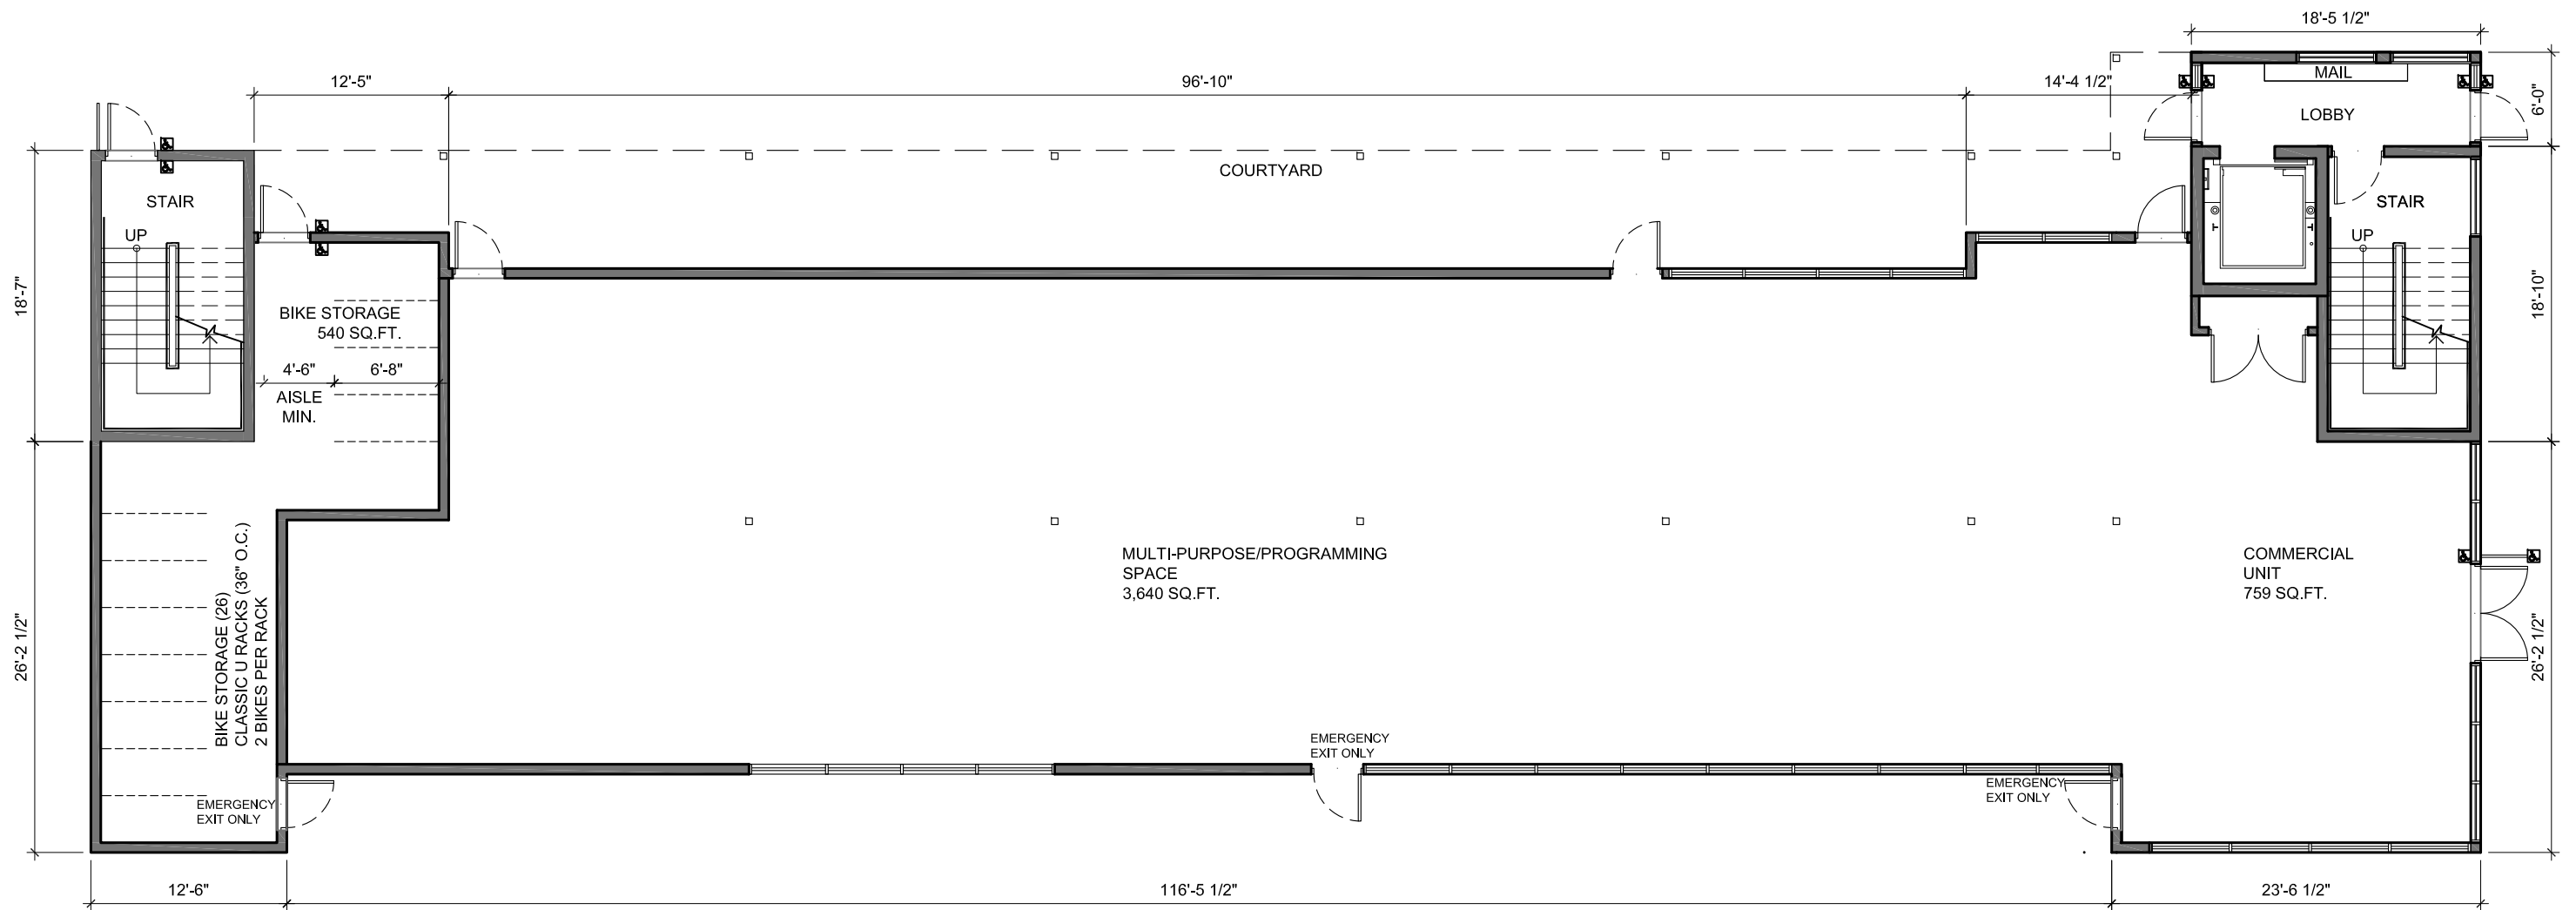

**GOOD STREET APARTMENTS
PROPOSED MAIN FLOOR**

ARCCADD
ARCHITECTURE INC

109-340 Waterfront Drive R3B 0M3 • Winnipeg Canada
p. 204.772.6011 • f. 204.772.2043 • www.arccadd.com

H HARRY A. HAID ARCHITECT

1.5a

15-OCT-2021

ALL UNITS TO BE VISITABLE
 10% OF UNITS TO BE ACCESSIBLE AS PER CAN/CSA B651

AREA TOTALS


SECOND AND THIRD FLOOR TOTAL AREA EACH FLOOR 6,455 SQ.FT.

Second/Third Floor Laundry Each Floor 139 SQ.FT.
 Second/Third Floor Service Each Floor 181 SQ.FT.
 Second/Third Floor Lobby/Elevator Area Each Floor 189.4 SQ.FT.
 Second/Third Floor Stair Area 185.8 + 183.2 = 369 SQ.FT.

Second/Third Floor Total Suite Area Each Floor 4,631.12 SQ.FT.

Walkway Area Each Floor 904.3 SQ.FT.

UNIT TYPE:	COUNT:	AREA:
1 Bedroom	5	629 SQ.FT.
2 Bedroom	1	708 SQ.FT.
2 Bedroom	1	759 SQ.FT.

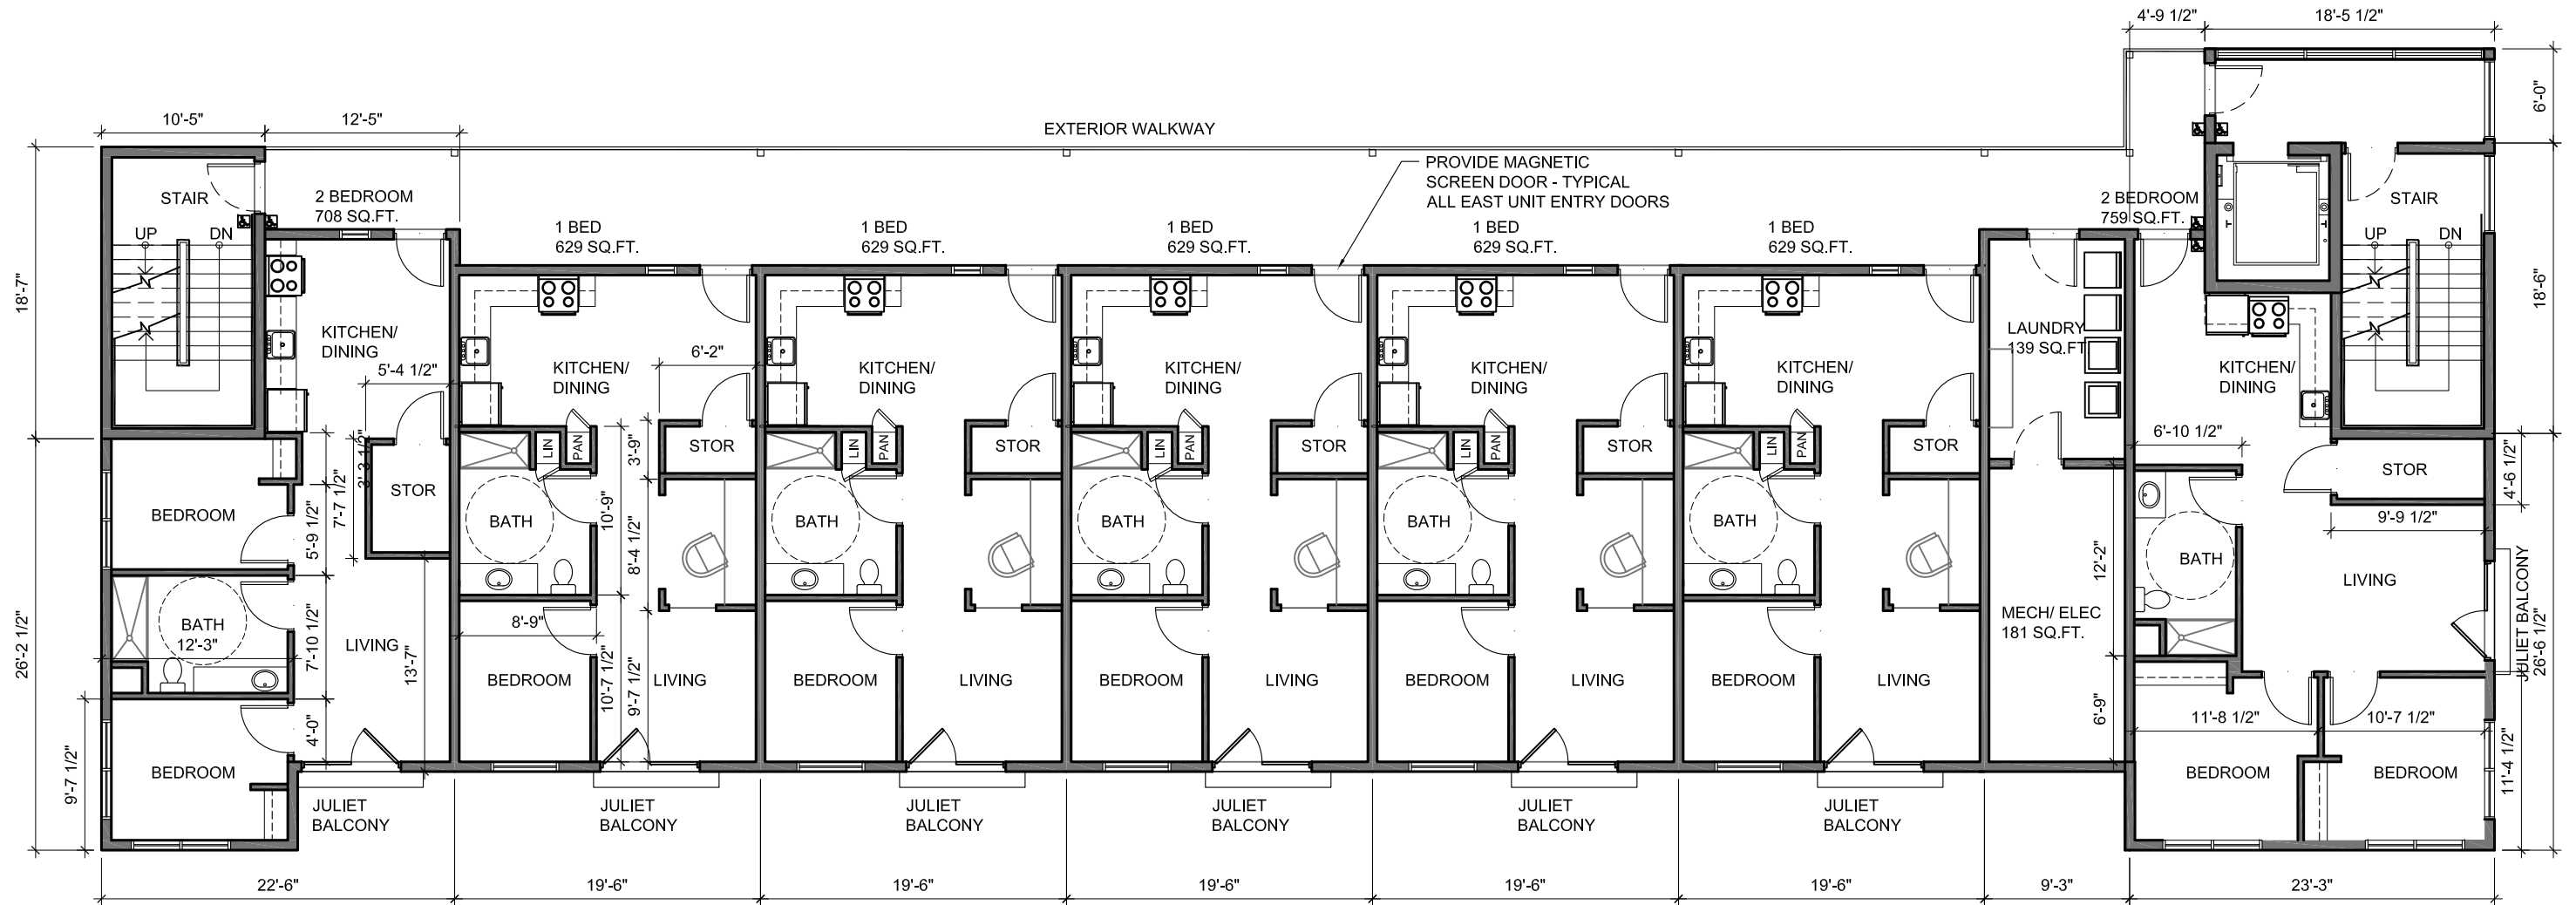

**GOOD STREET APARTMENTS
 PROPOSED SECOND AND THIRD FLOOR**



109-340 Waterfront Drive R3B 0M3 • Winnipeg Canada
 p. 204.772.6011 • f. 204.772.2043 • www.arccadd.com



1.5a

15-OCT-2021

AREA TOTALS
FOURTH FLOOR TOTAL AREA

6,455 SQ.FT.

Fourth Floor Resident Lockers
Fourth Floor Lobby/Elevator Area
Fourth Floor Stair Area

320 SQ.FT.
189.4 SQ.FT.
185.8 + 183.2 = 369 SQ.FT.


Fourth Floor Suite Area

4,631.12 SQ.FT.

Walkway Area

904.3 SQ.FT.

UNIT TYPE:	COUNT:	AREA:
1 Bedroom	5	629 SQ.FT.
2 Bedroom	1	708 SQ.FT.
2 Bedroom	1	759 SQ.FT.

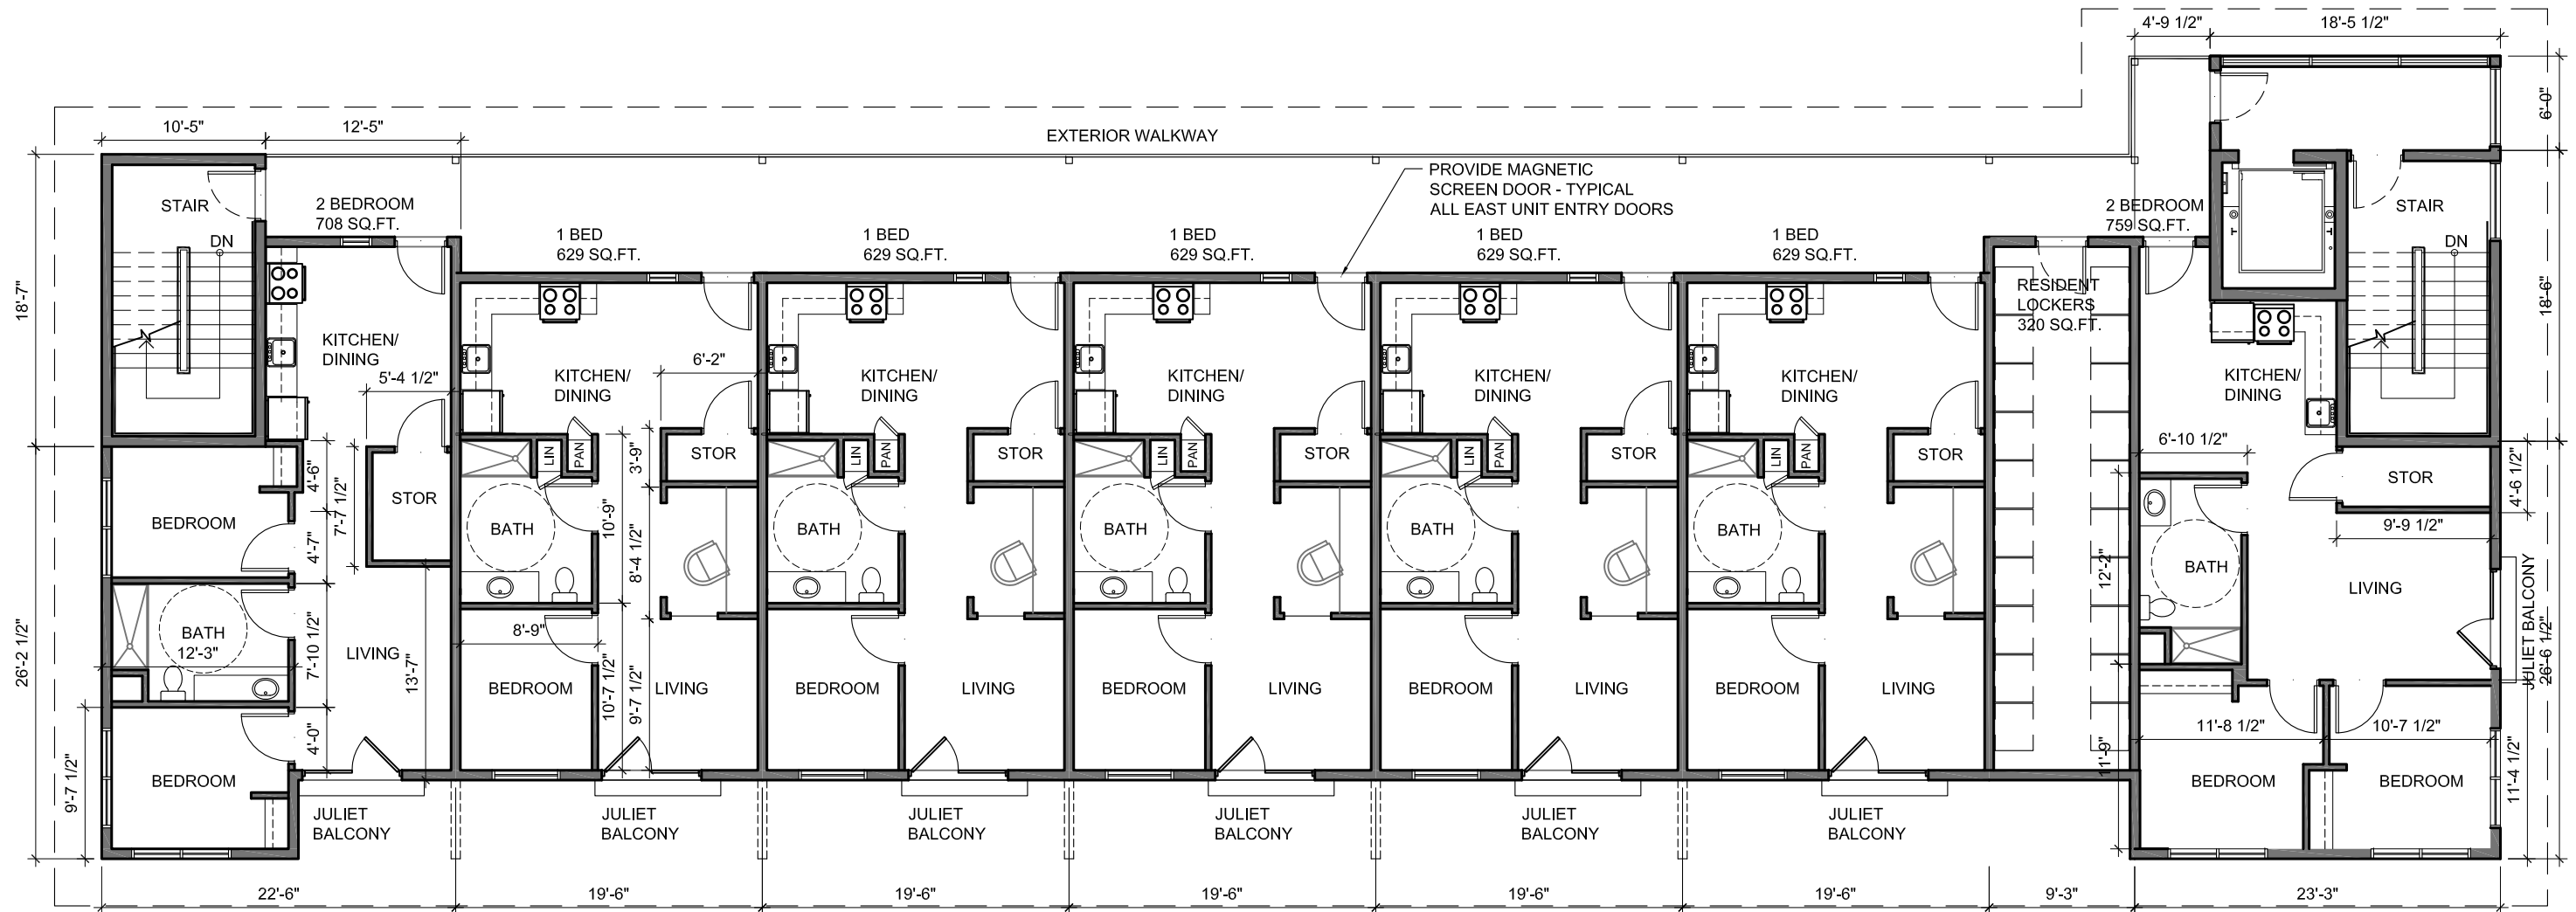

GOOD STREET APARTMENTS
PROPOSED FOURTH FLOOR

ARCCADD
ARCHITECTURE INC

109-340 Waterfront Drive R3B 0M3 • Winnipeg Canada
p. 204.772.6011 • f. 204.772.2043 • www.arccadd.com

HARRY A. HAID ARCHITECT

1.5a

15-OCT-2021



**GOOD STREET APARTMENTS
EXTERIOR ELEVATIONS**


ARCCADD
ARCHITECTURE INC

109-340 Waterfront Drive R3B 0M3 • Winnipeg Canada
p. 204.772.6011 • f. 204.772.2043 • www.arccadd.com

H HARRY A. HAID ARCHITECT

1.5a

15-OCT-2021

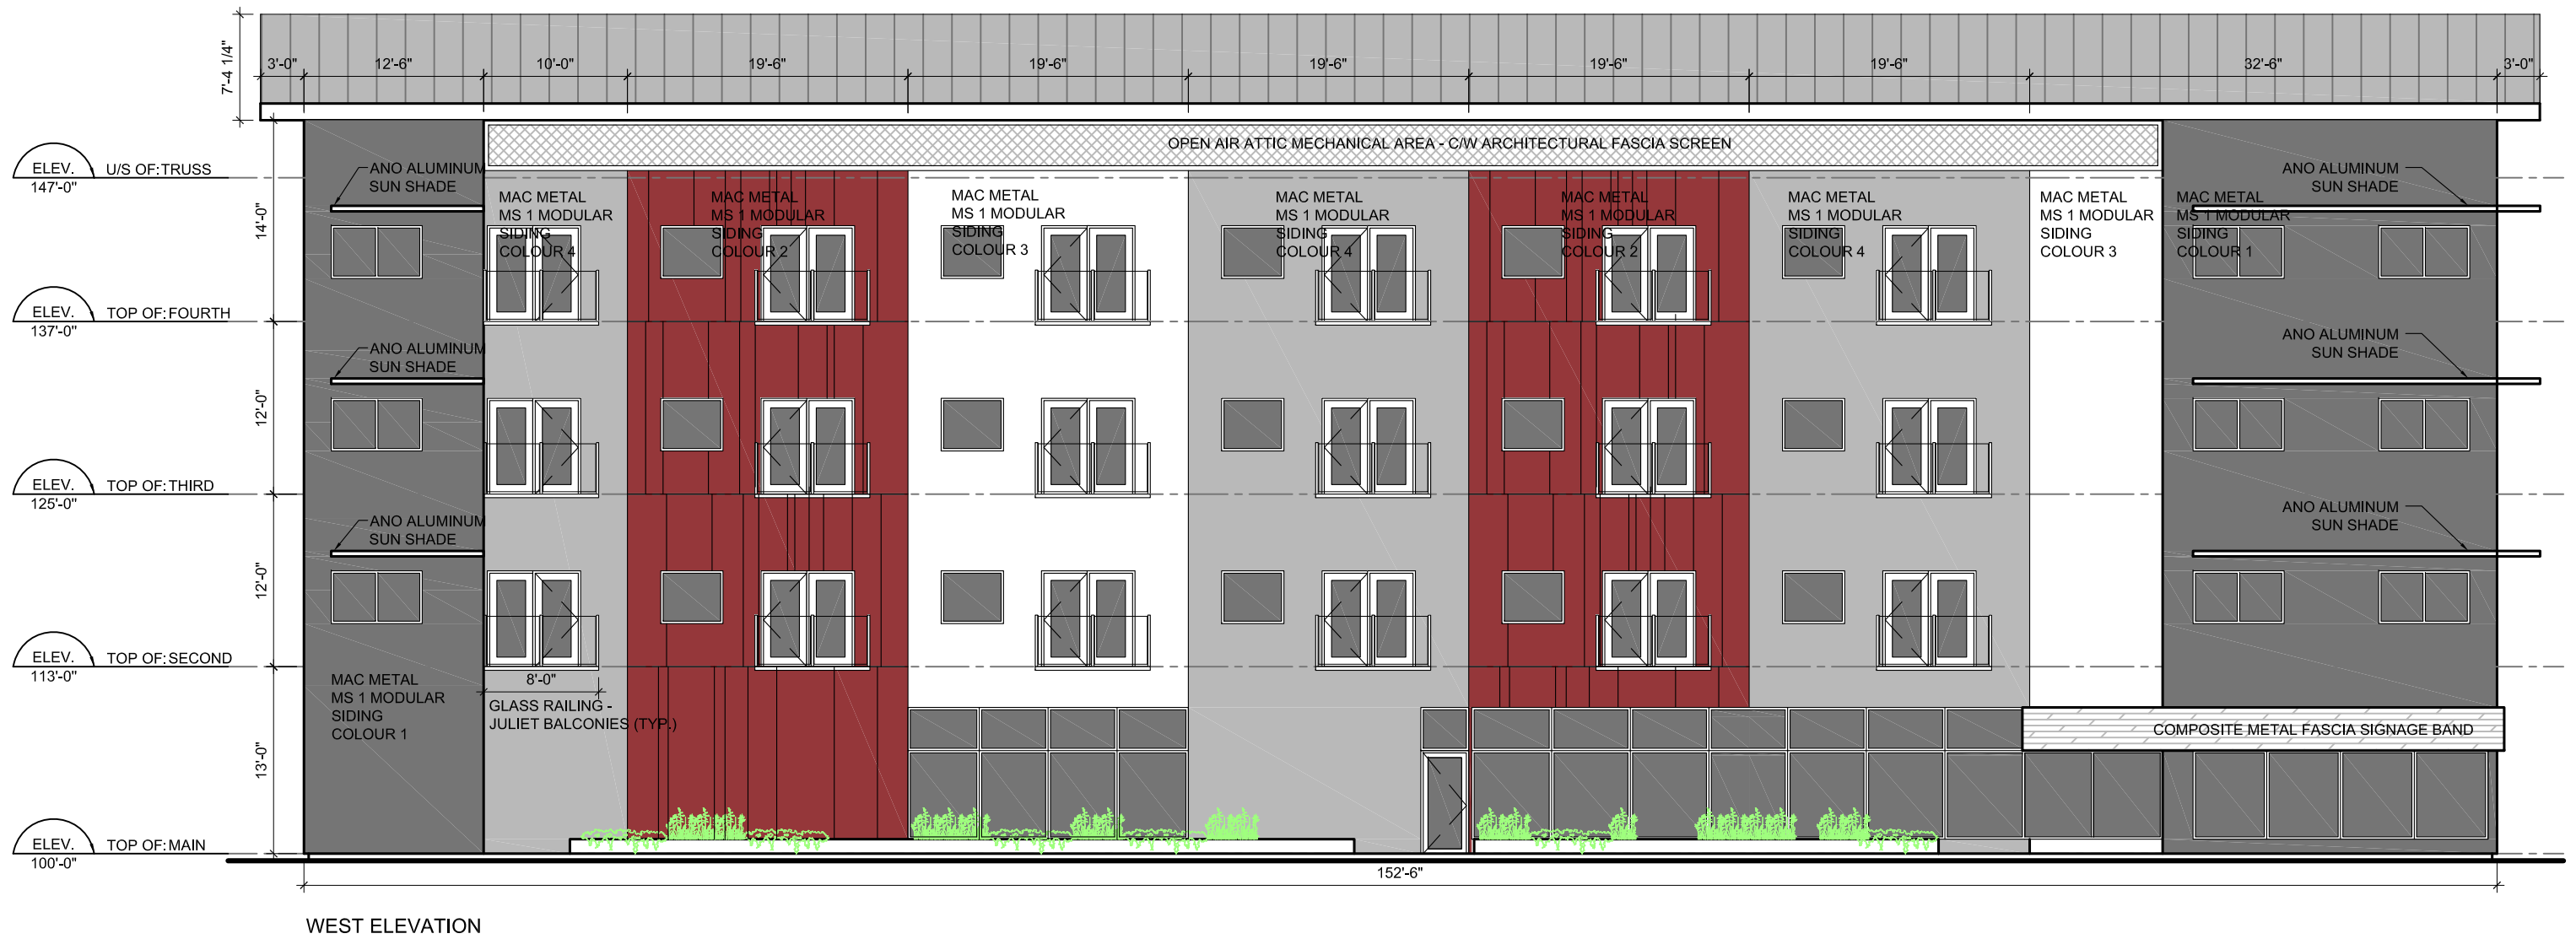

**GOOD STREET APARTMENTS
EXTERIOR ELEVATIONS**


ARCCADD
ARCHITECTURE INC

109-340 Waterfront Drive R3B 0M3 • Winnipeg Canada
p. 204.772.6011 • f. 204.772.2043 • www.arccadd.com

H HARRY A. HAID ARCHITECT

1.5a

15-OCT-2021

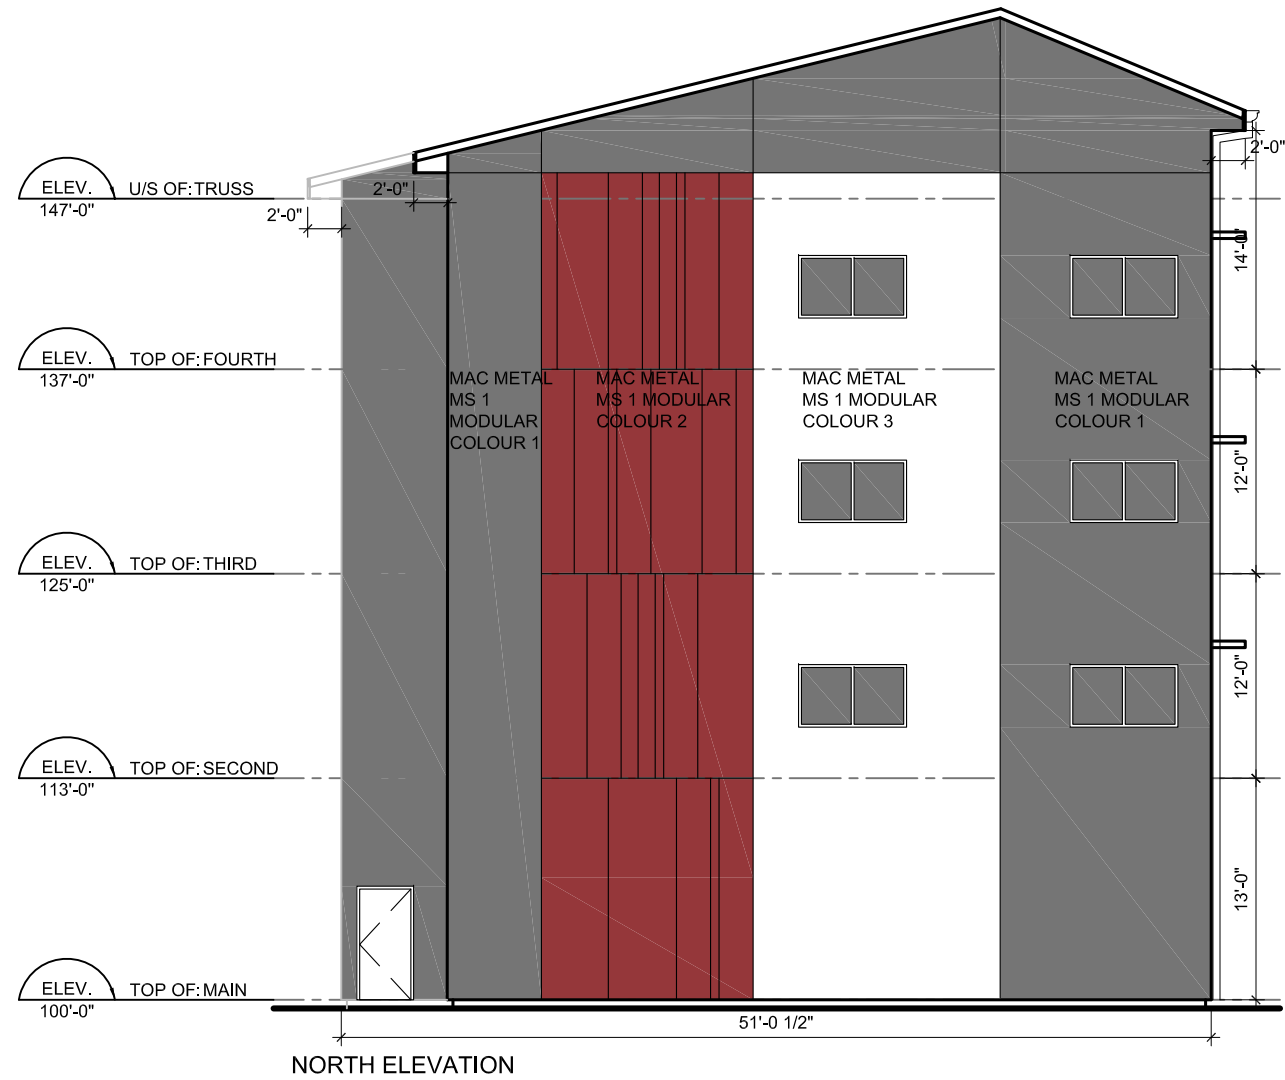

**GOOD STREET APARTMENTS
EXTERIOR ELEVATIONS**

ARCCADD
ARCHITECTURE INC

109-340 Waterfront Drive R3B 0M3 • Winnipeg Canada
p. 204.772.6011 • f. 204.772.2043 • www.arccadd.com

HA HARRY A. HAID ARCHITECT

1.5a
15-OCT-2021